


**FRONT PROJECTION SCREEN**  
Height to screen base - 2.08m

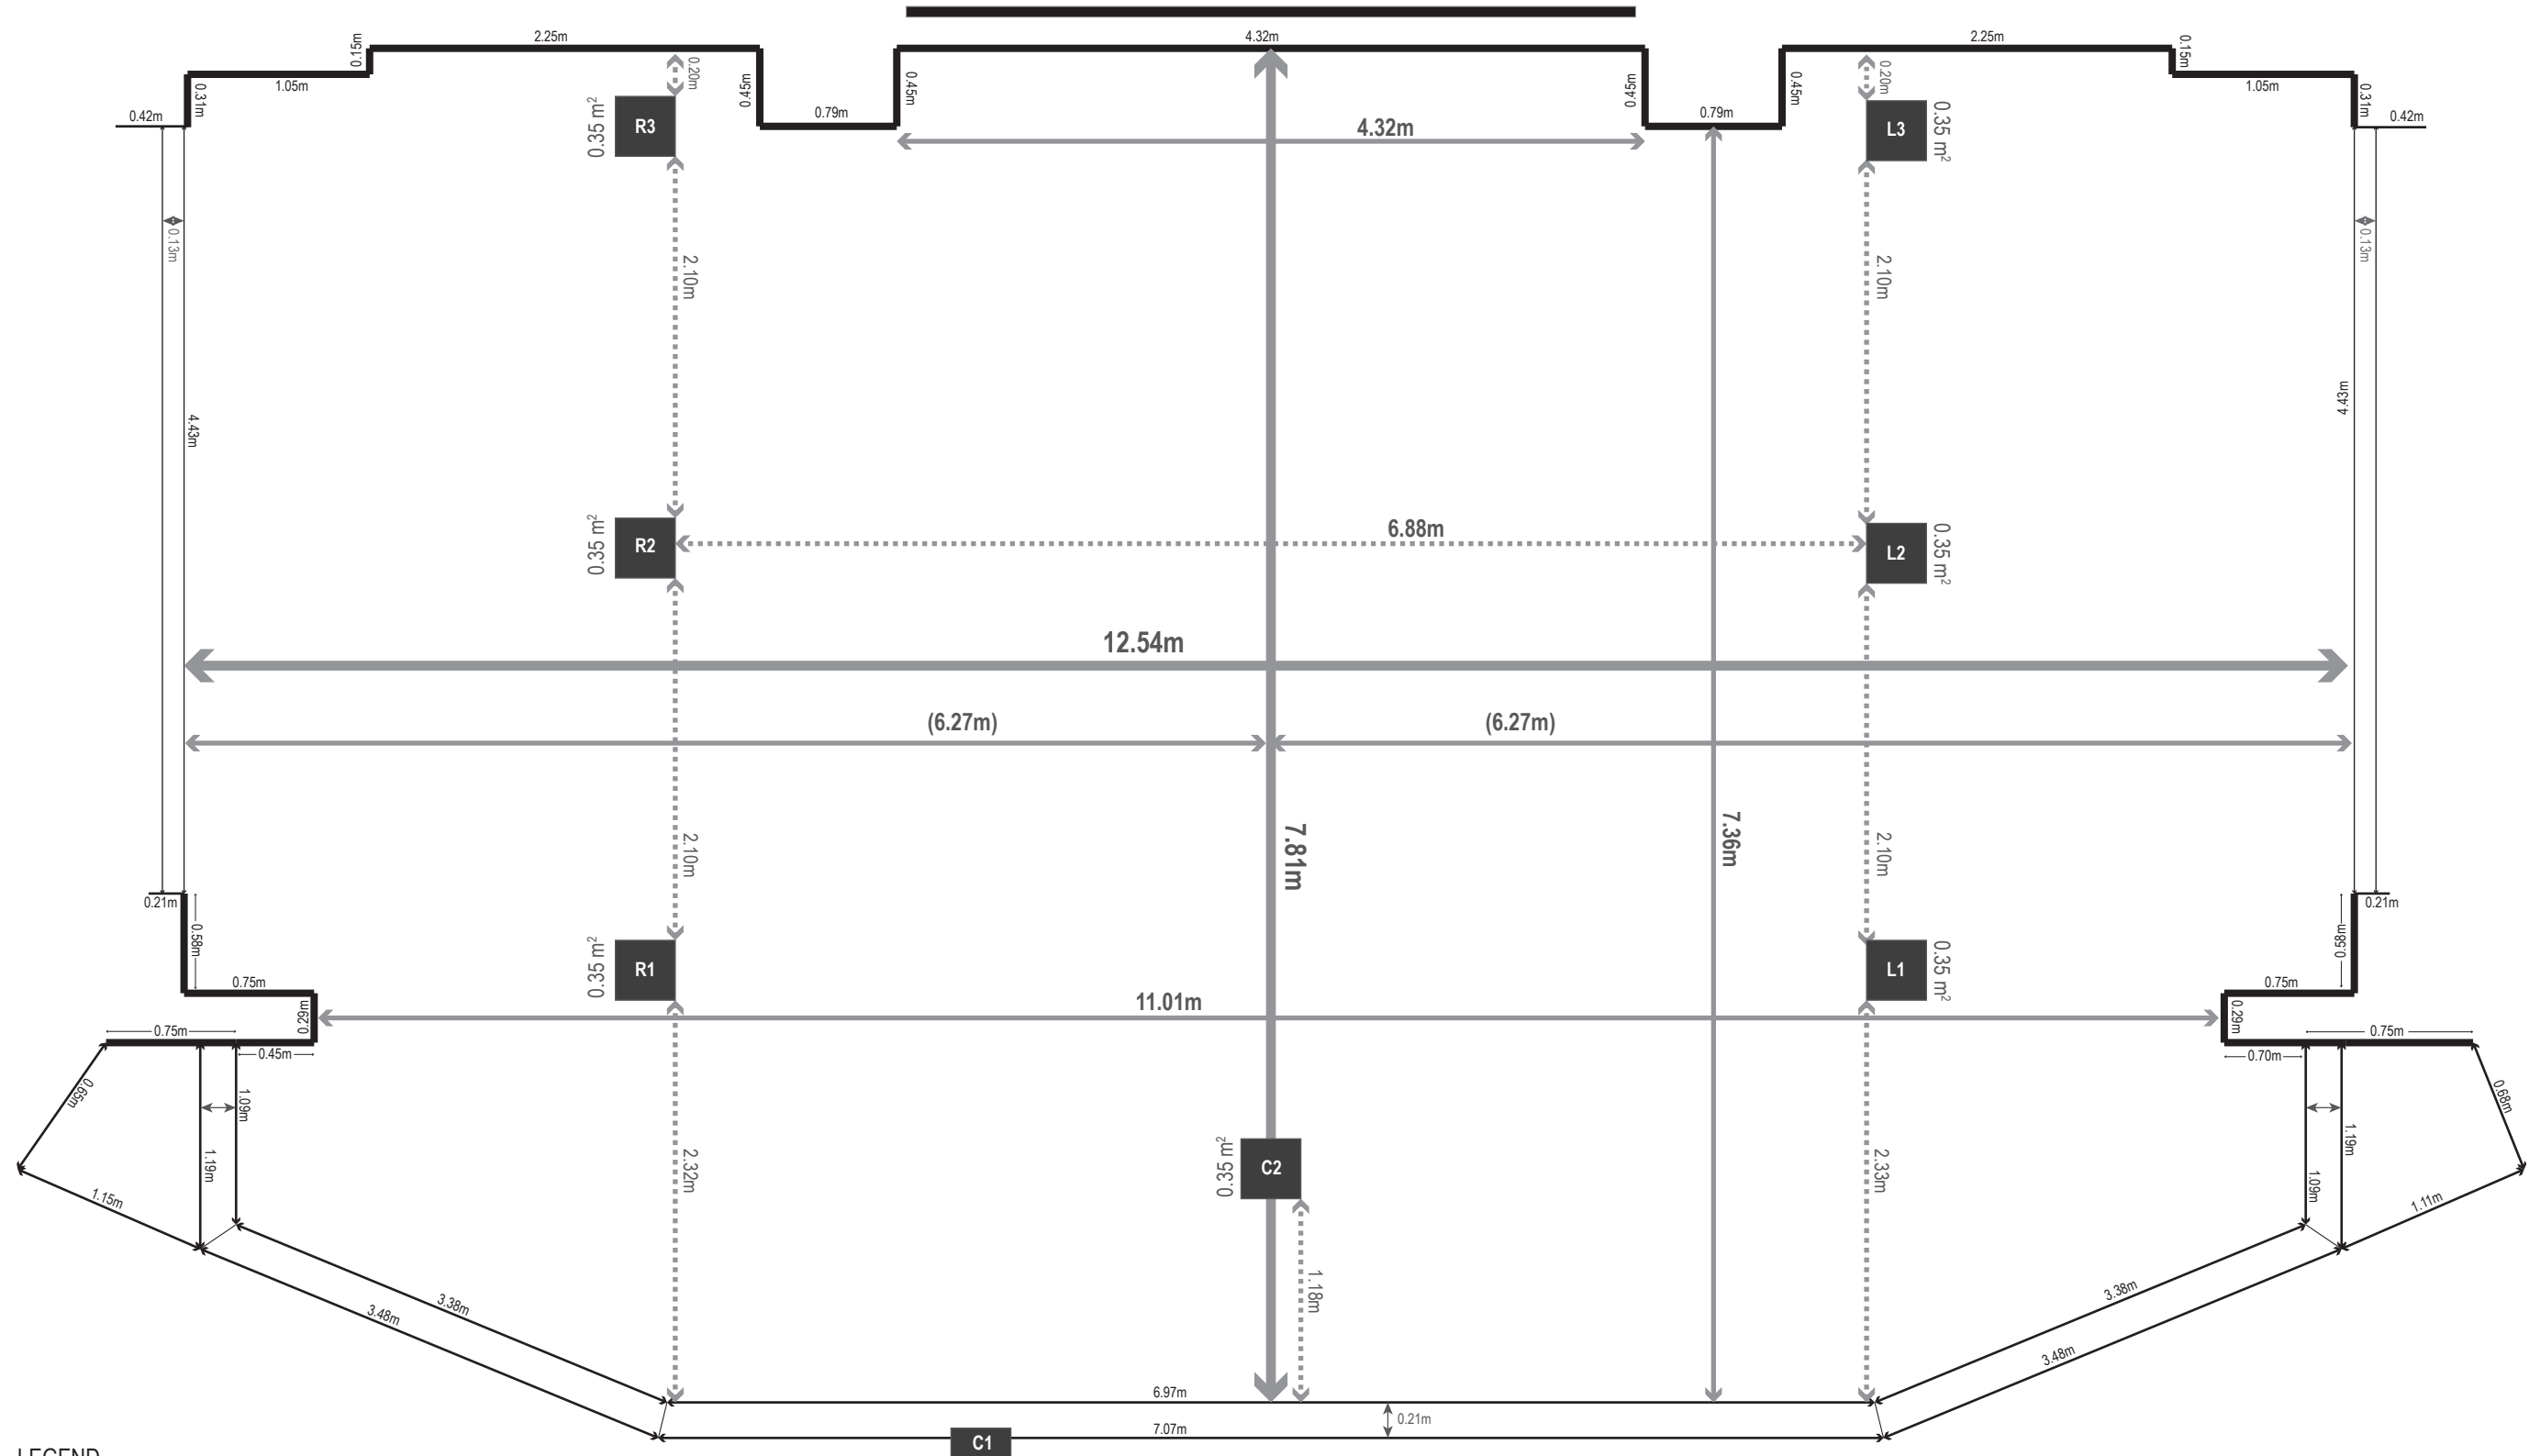

**LEGEND**

<b>C2</b>	Technical Panel
-----------	-----------------

<b>SYMONS VALLEY UNITED CHURCH</b> 38 Kincora Rise NW   Calgary, AB   (403) 274-2361	
Sanctuary Theatre   <b>Main Stage</b>	
Scale   1:40   Measurements are exact	Date   November 18, 2015
Key Plan (metric system)	Drawn by <b>Nick Turnbull</b>
